




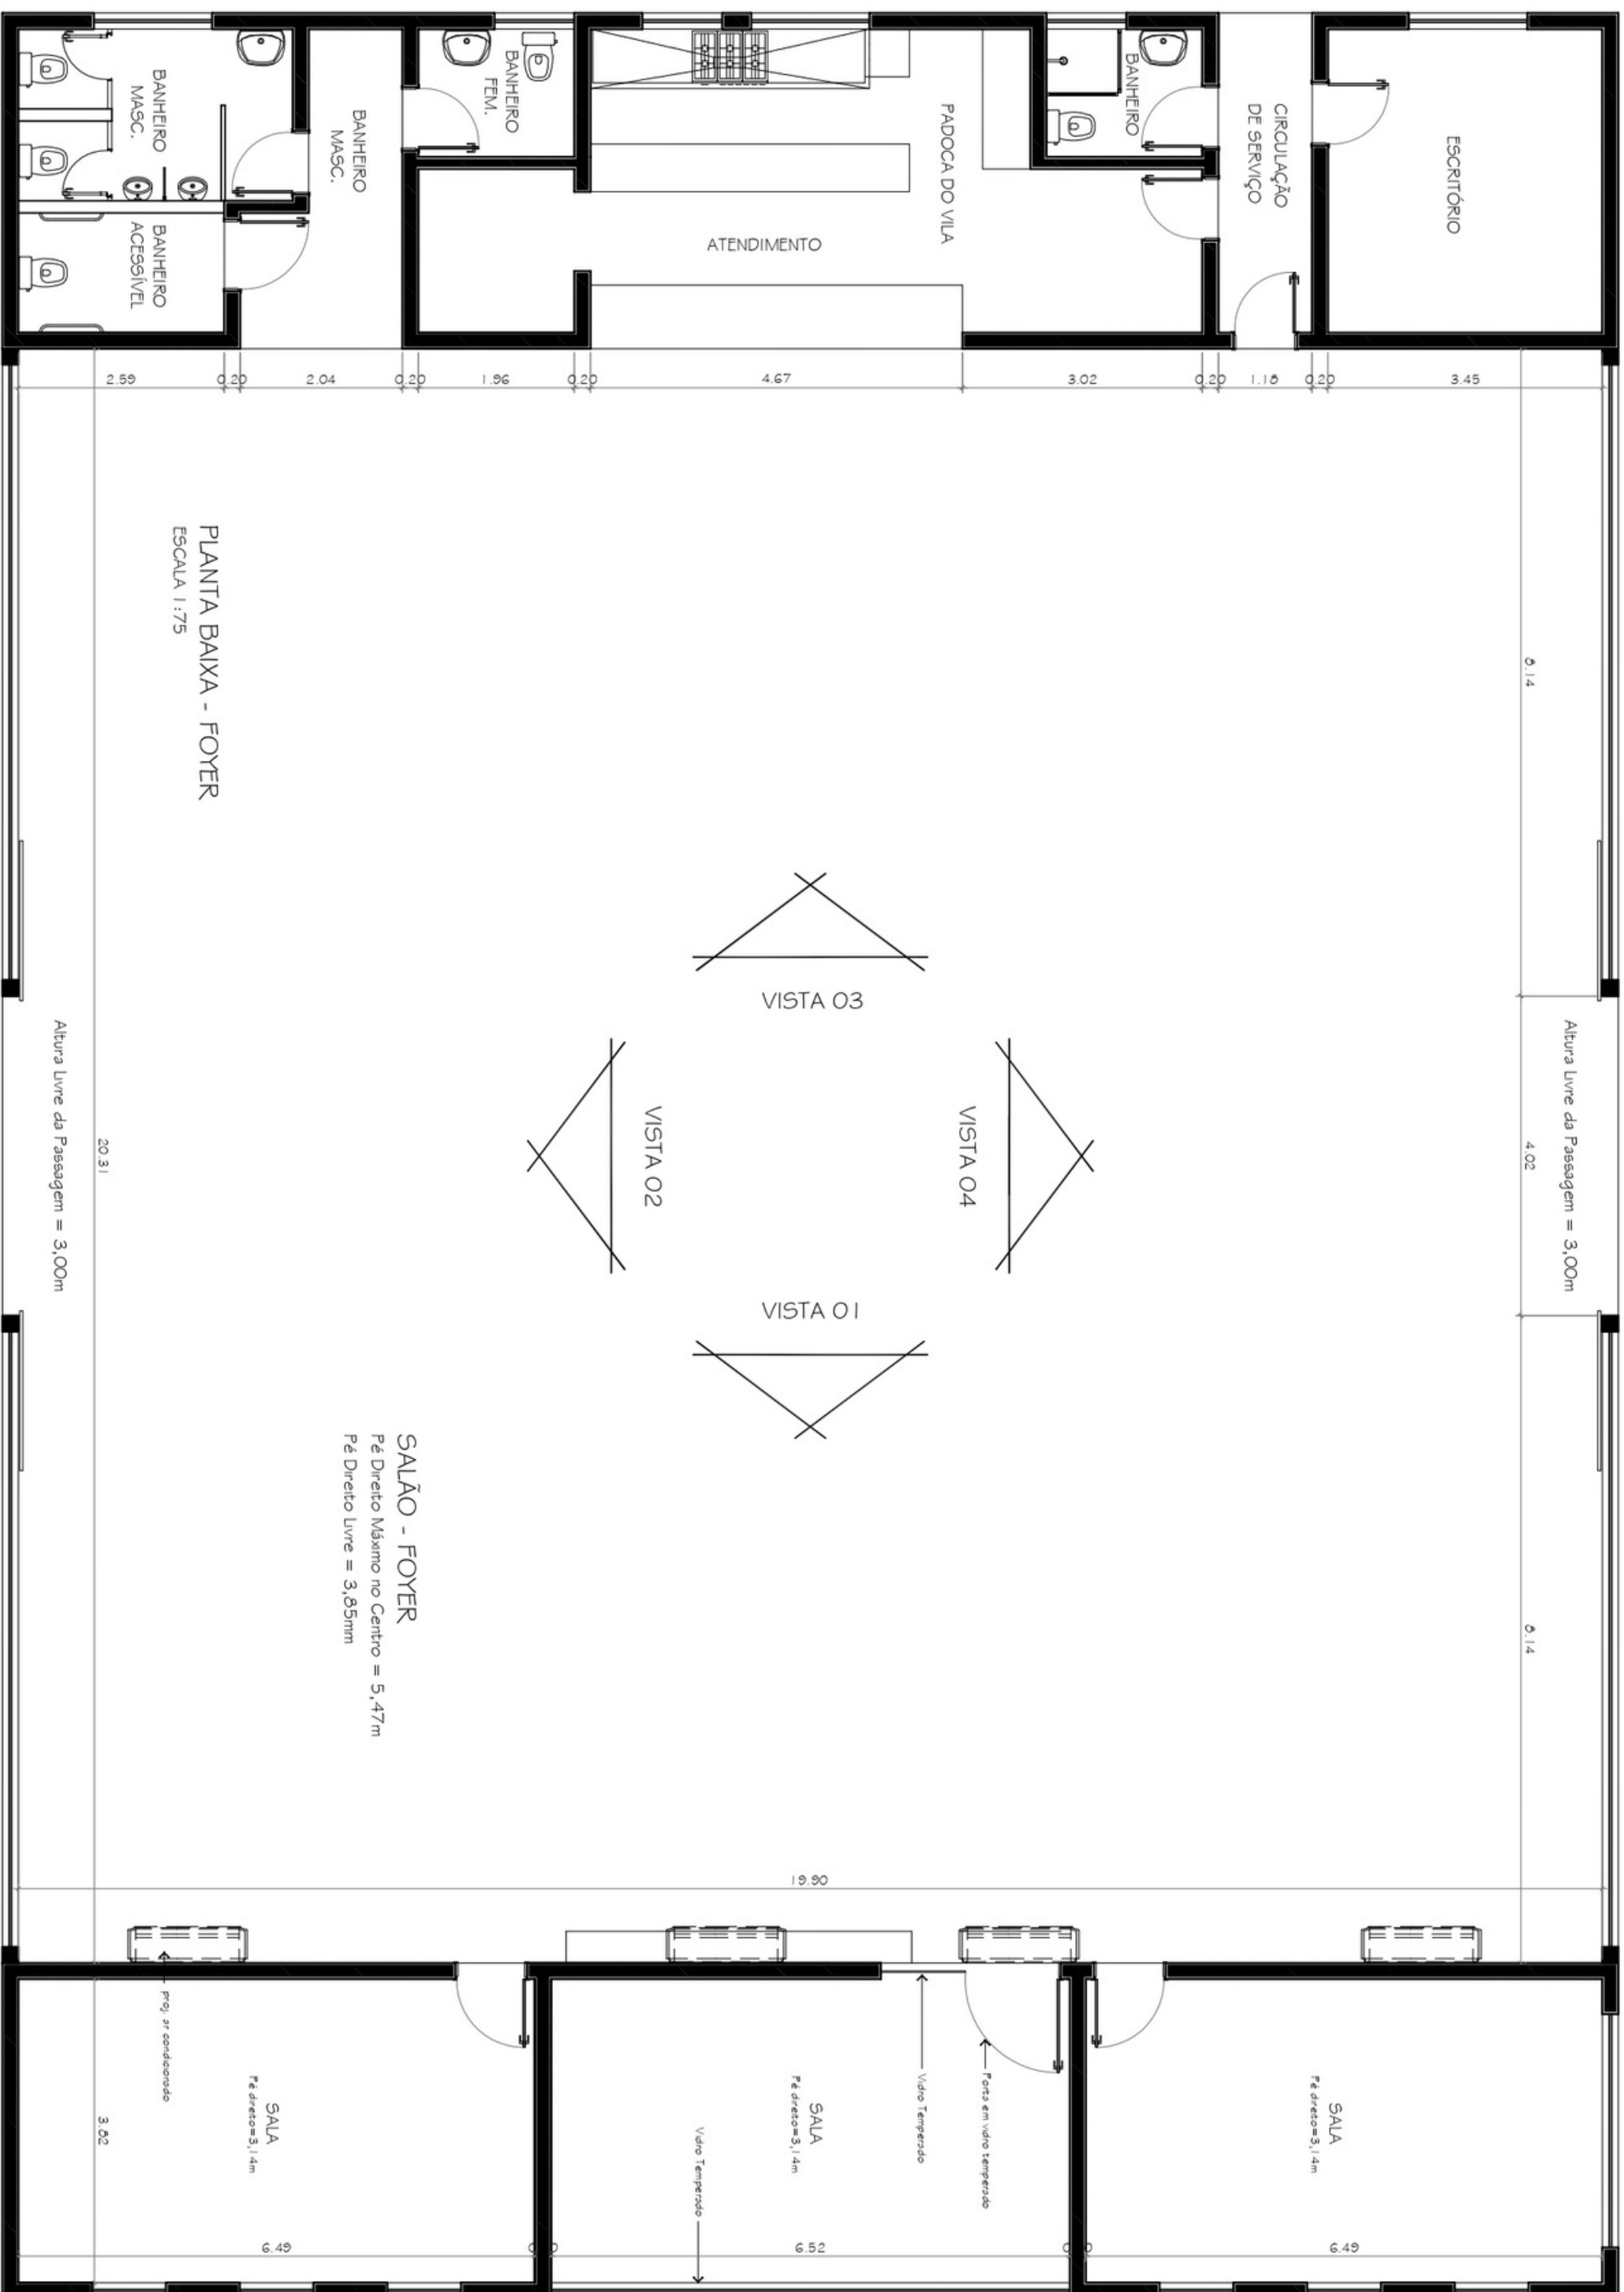


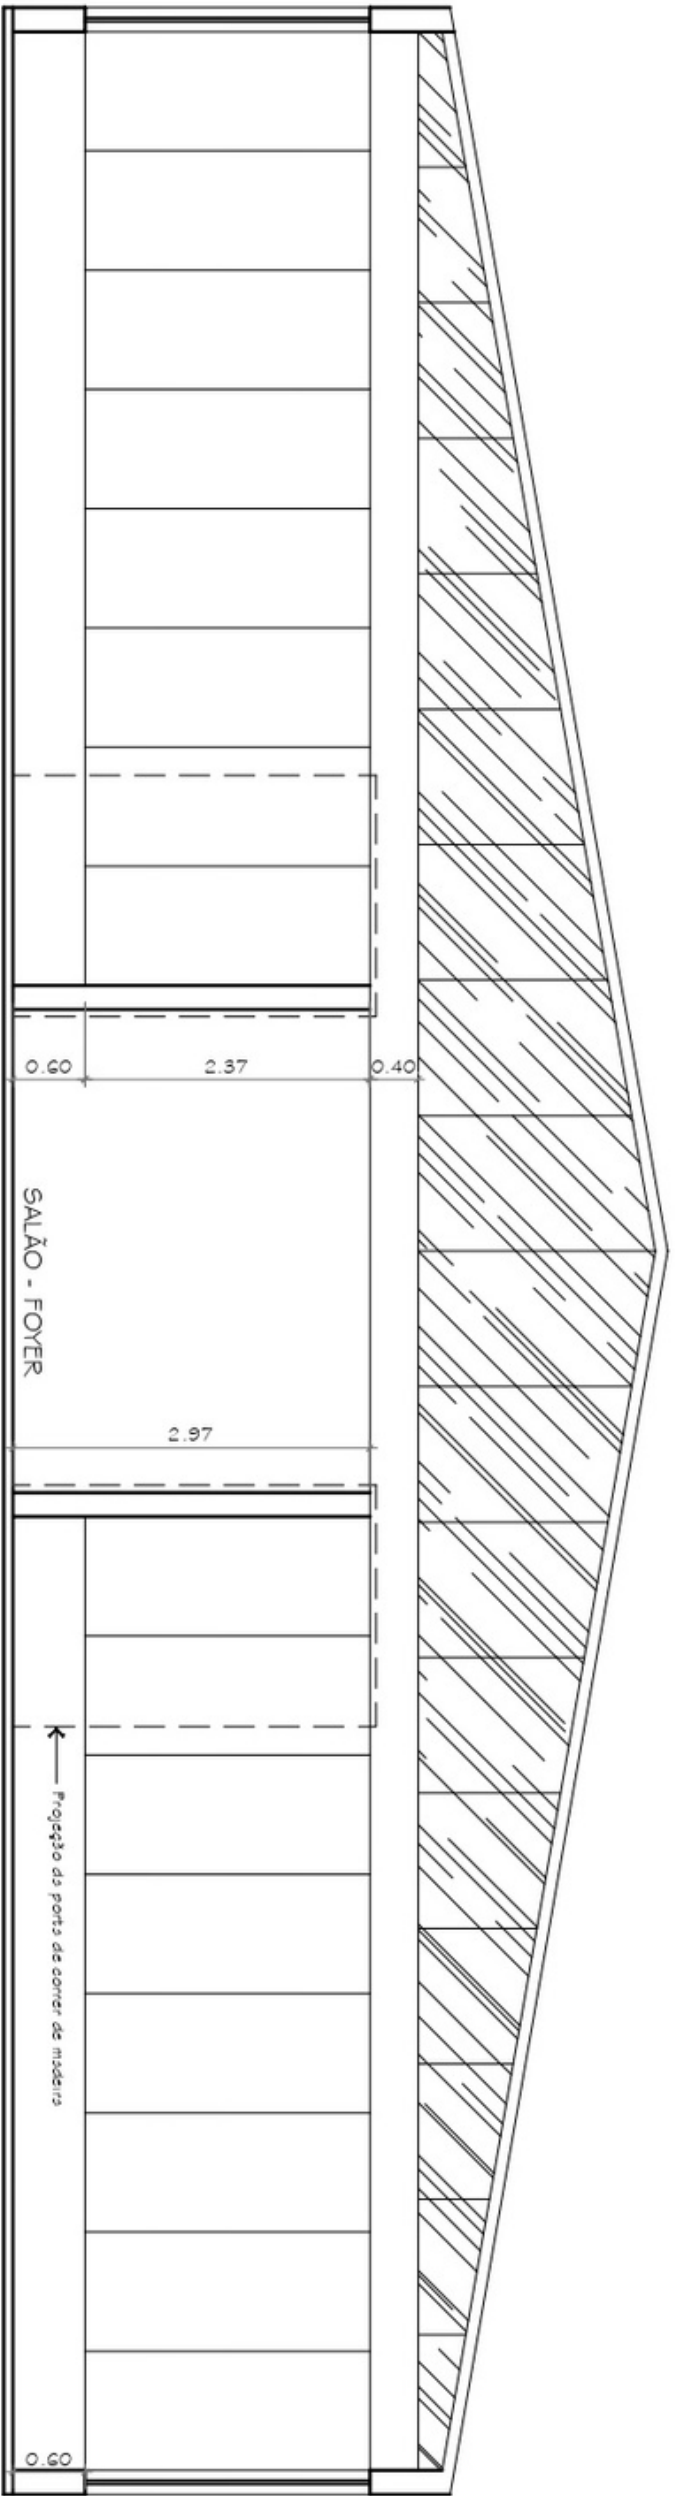


VISTA 02
ESCALA 1:75

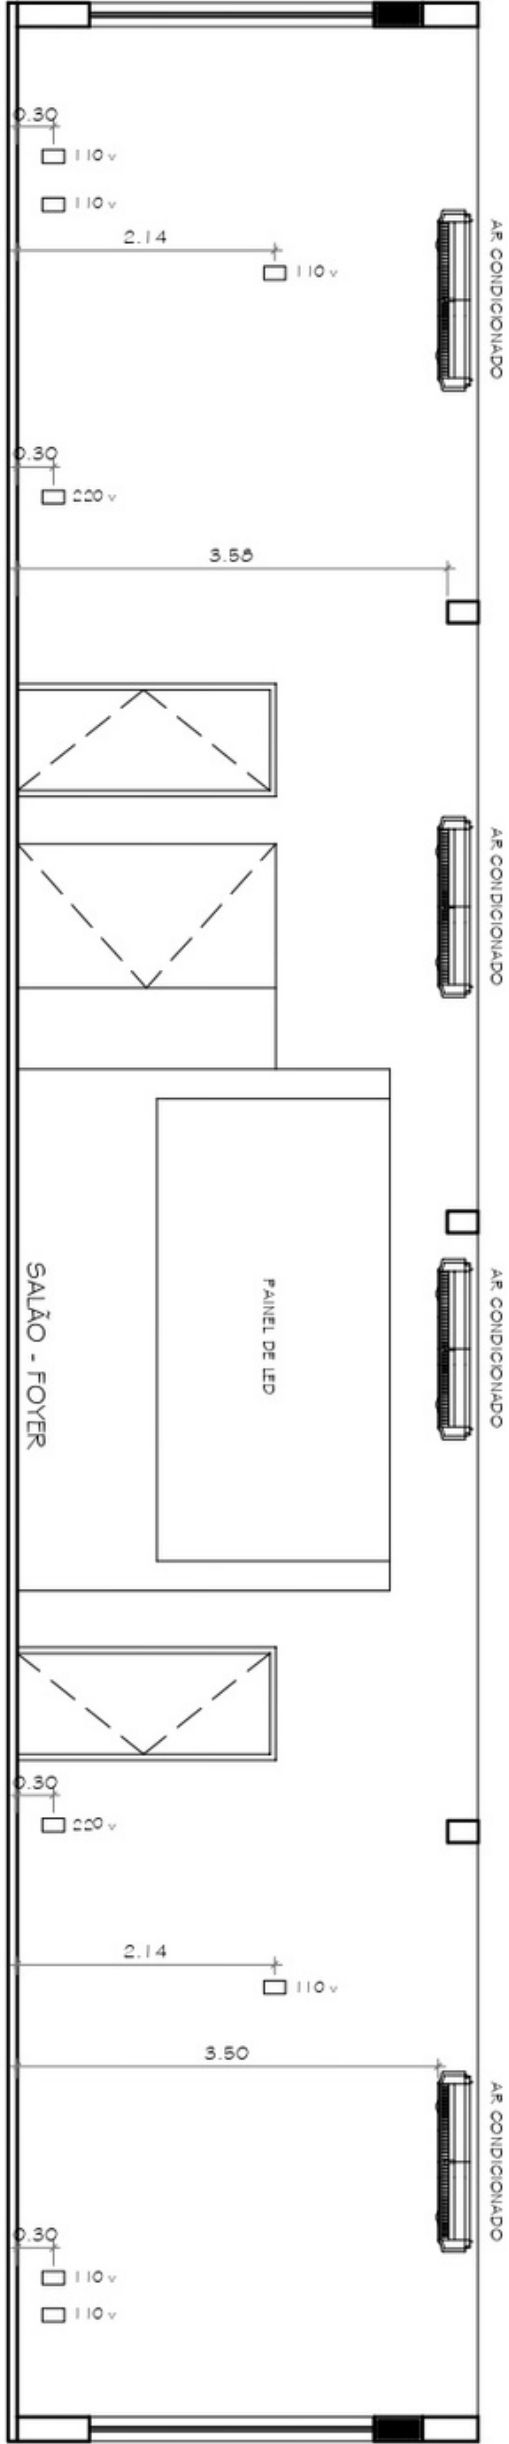

VISTA 01
ESCALA 1:75

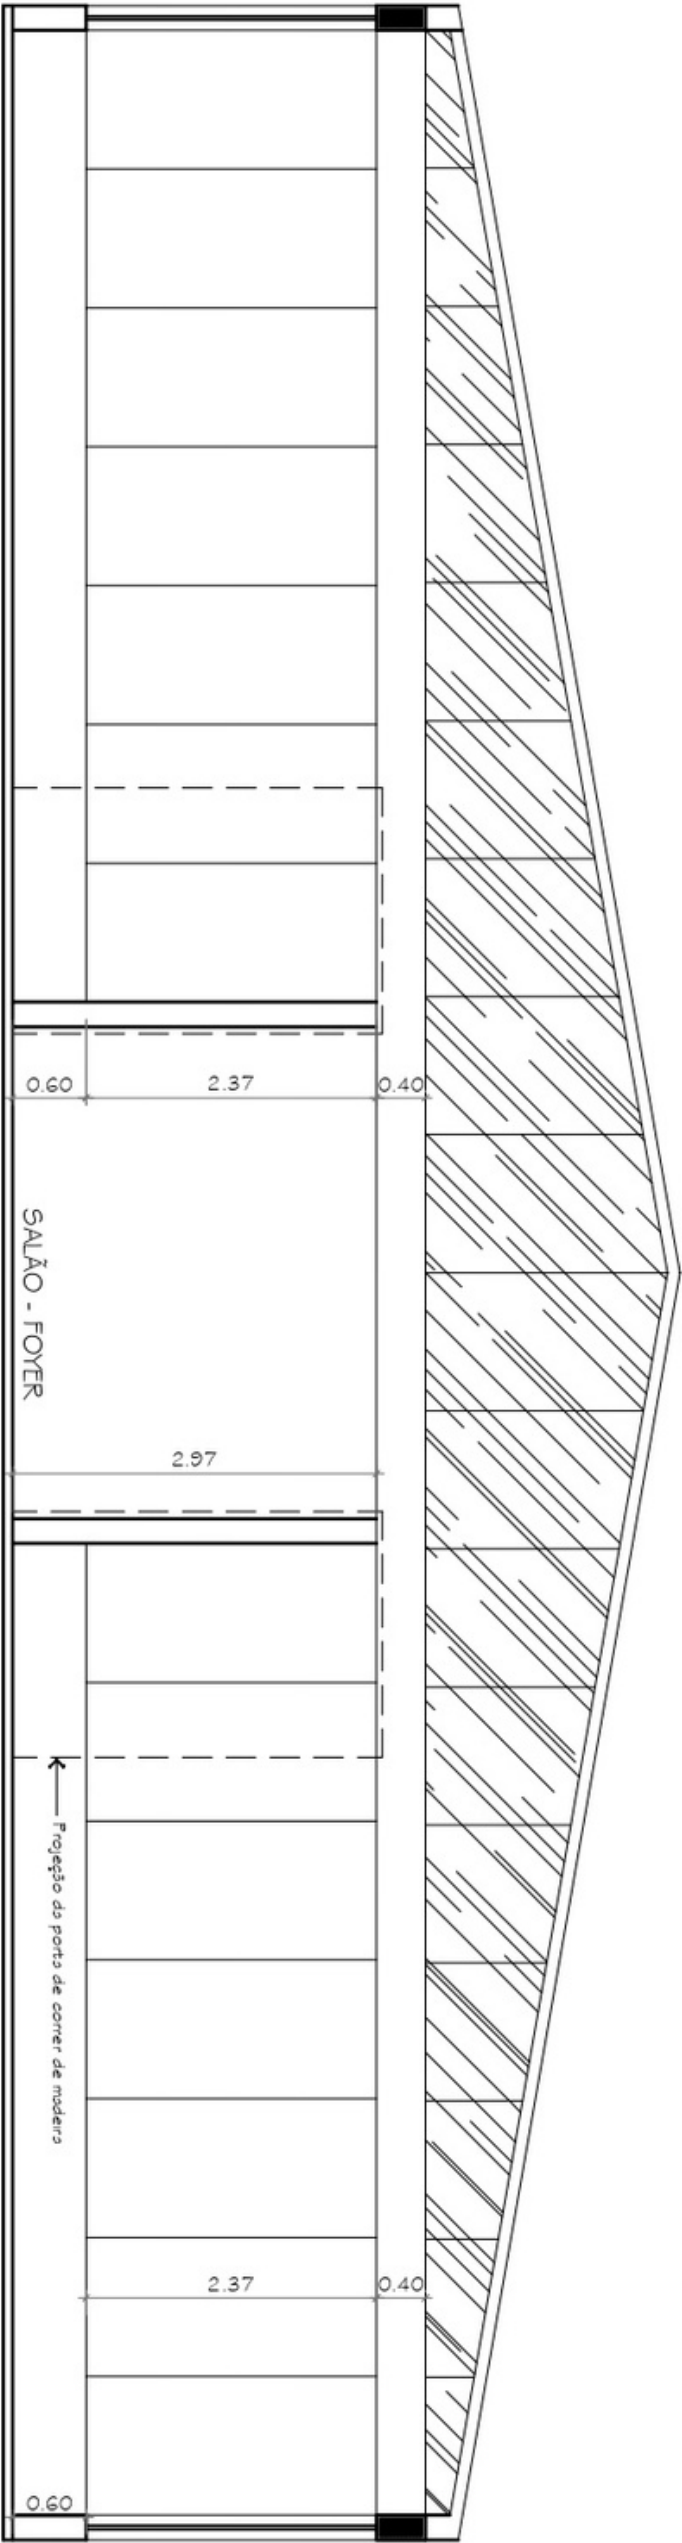

VISTA 04
ESCALA 1:75

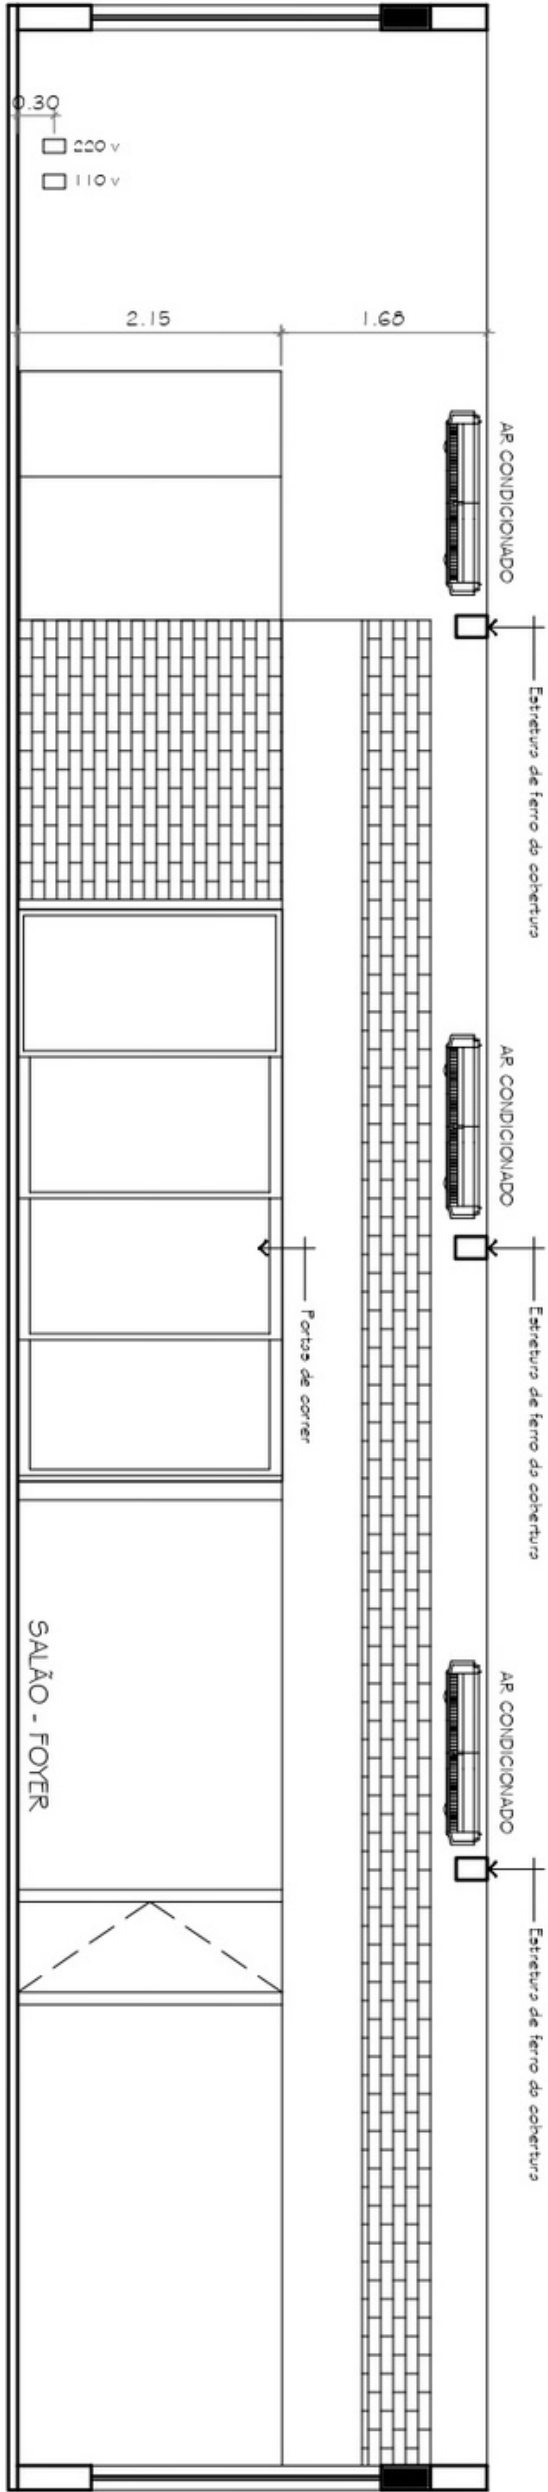

VISTA 03
ESCALA 1:75